


# EXISTING I-75 TYPICAL SECTION

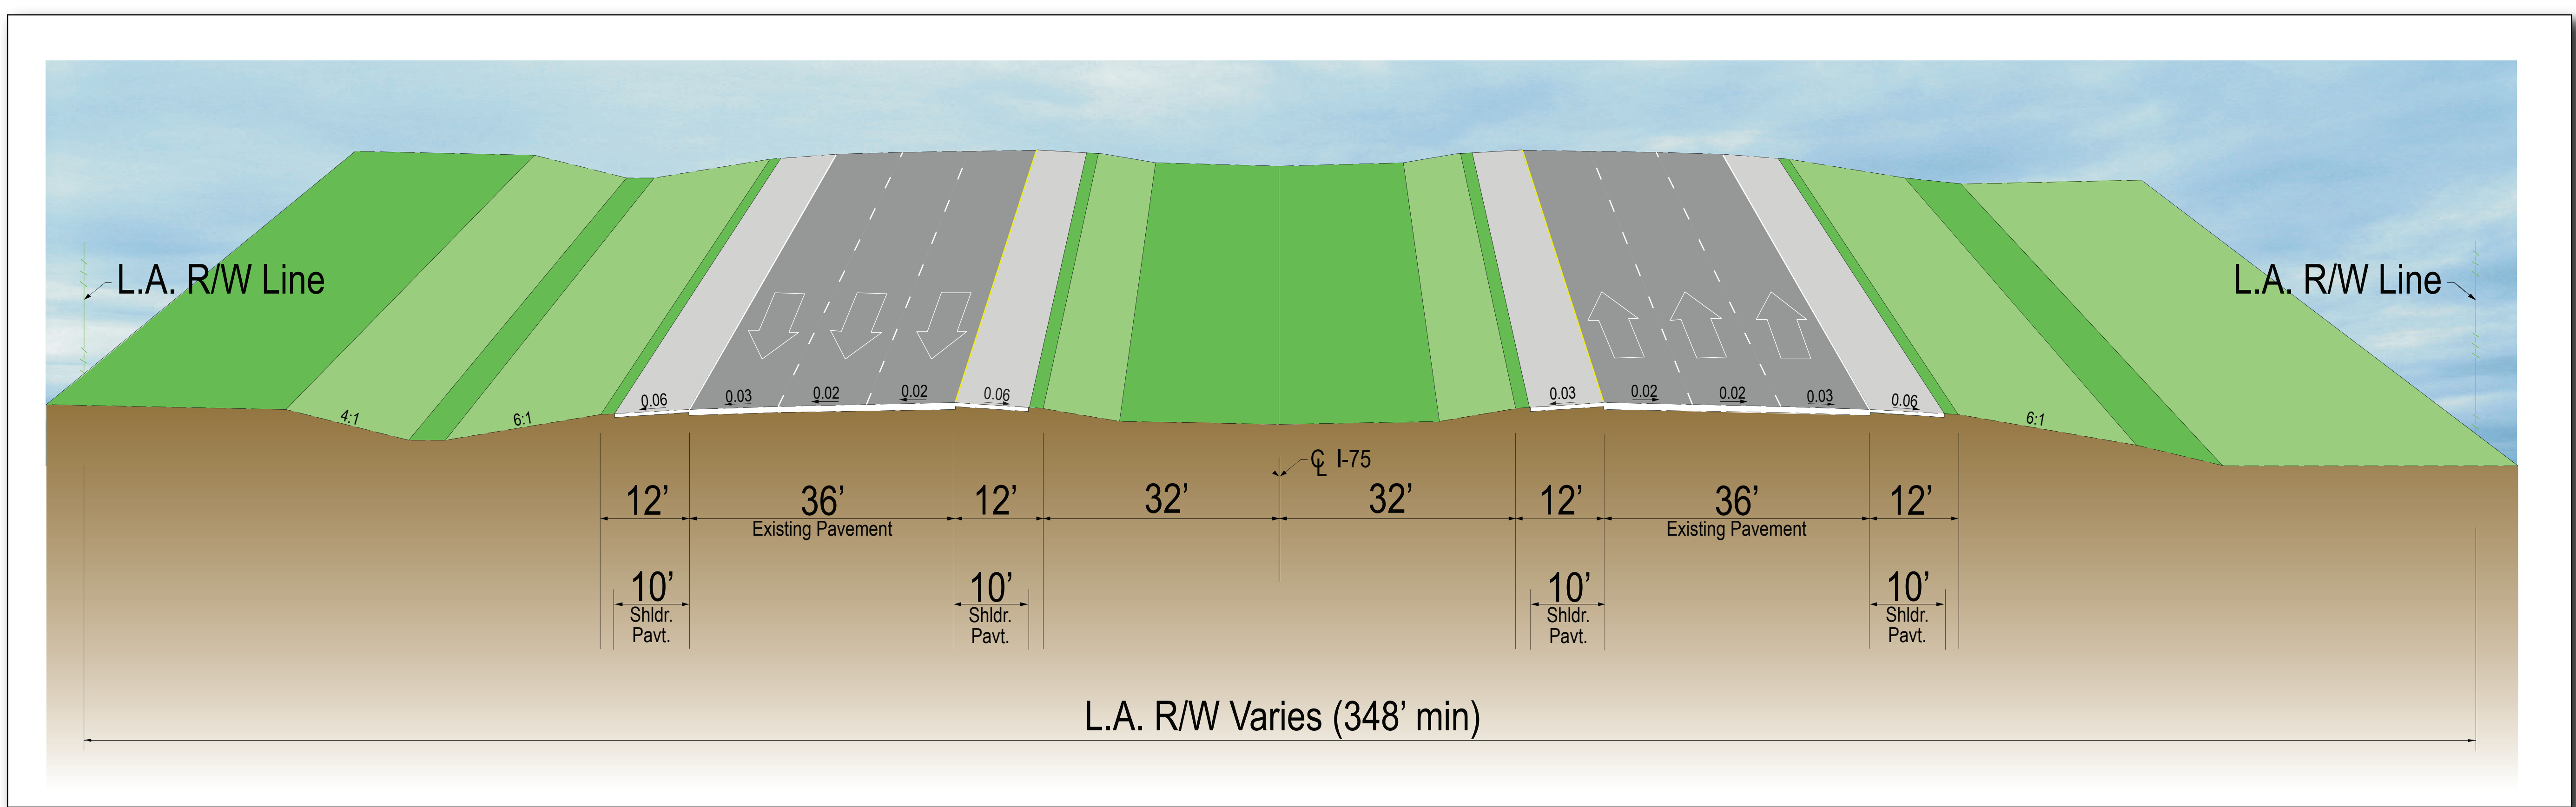

# PROPOSED I-75 ULTIMATE TYPICAL SECTION

